

名東文化小劇場 舞台平面図

S=1/100

1マス=3尺(909×909)


搬入EV

W=2,400

D=3,050

H=2,500

-  ホリゾン幕
-  大黒幕
-  バトン4
-  アップーホリゾンライ・一文字幕4
-  袖幕3
-  バトン3
-  サスペンションライト3
-  反射板後吊
-  引割幕2
-  バトン2
-  一文字幕3
-  サスペンションライト2
-  ボーダーライト2・スクリーン・一文字幕3
-  袖幕2
-  天井反射板前吊
-  袖幕1
-  バトン1
-  一文字幕2
-  サスペンションライト1
-  ボーダーライト1・一文字幕1
-  引割幕1
-  緞帳

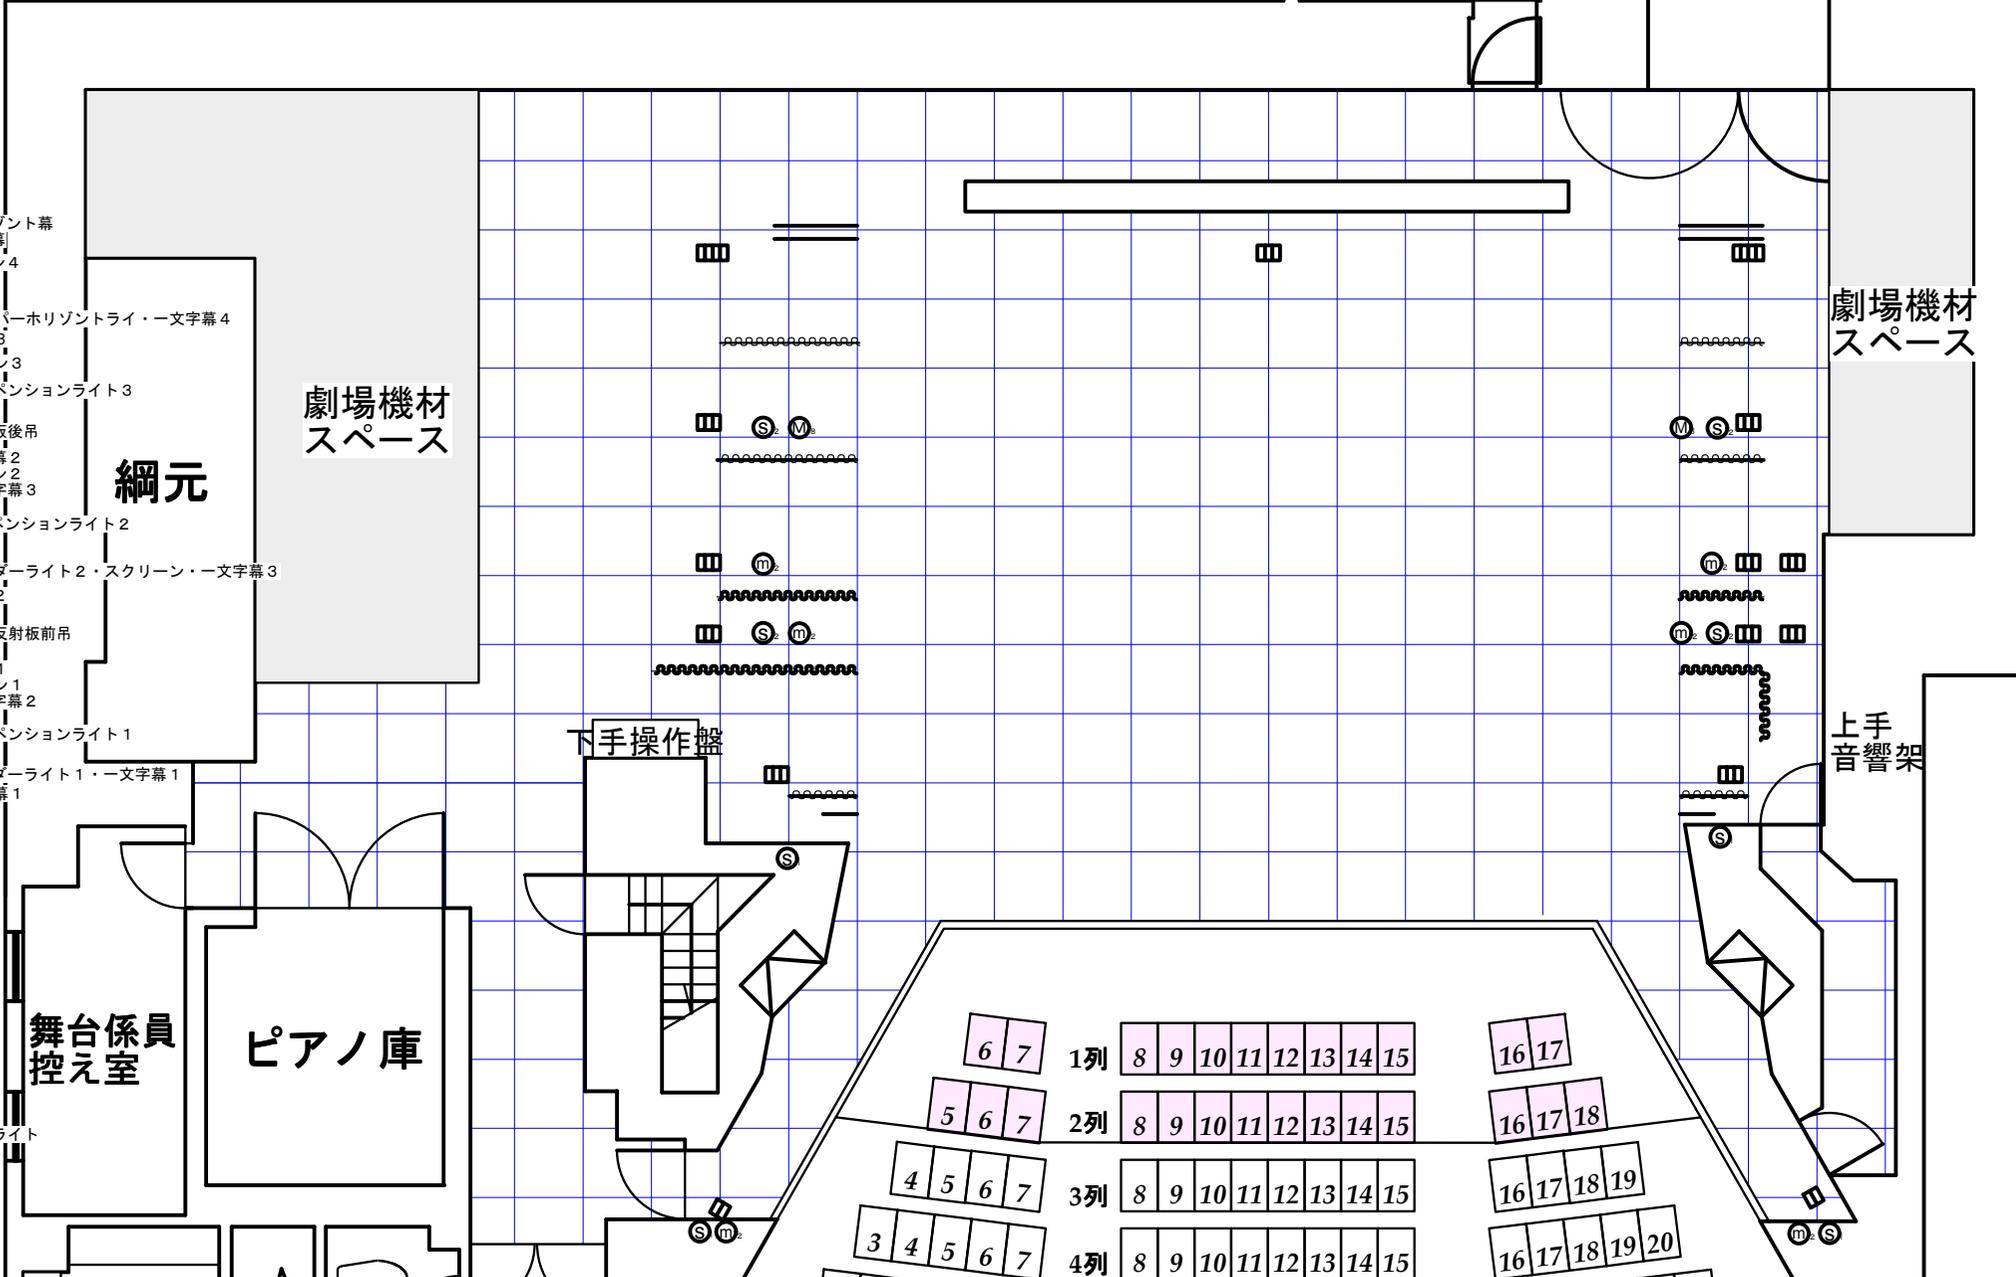

劇場機材
スペース

上手
音響架

網元

劇場機材
スペース

ピアノ庫

舞台係員
控え室

下手操作盤

6	7	1列	8	9	10	11	12	13	14	15	16	17						
5	6	7	2列	8	9	10	11	12	13	14	15	16	17	18				
4	5	6	7	3列	8	9	10	11	12	13	14	15	16	17	18	19		
3	4	5	6	7	4列	8	9	10	11	12	13	14	15	16	17	18	19	20

客席ライト

名東文化小劇場 舞台平面図

S=1/100
1マス=3尺(909×909)

搬入EV
W=2,400
D=3,050
H=2,500

-  ホリゾン幕
-  大黒幕
-  バトン4
-  アッパーホリゾンライ・一文字幕4
-  袖幕3
-  バトン3
-  サスペンションライト3
-  反射板後吊
-  引割幕2
-  バトン2
-  一文字幕3
-  サスペンションライト2
-  ボーダーライト2・スクリーン・一文字幕3
-  袖幕2
-  天井反射板前吊
-  袖幕1
-  バトン1
-  一文字幕2
-  サスペンションライト1
-  ボーダーライト1・一文字幕1
-  引割幕1
-  緞帳

-  客席ライト

